
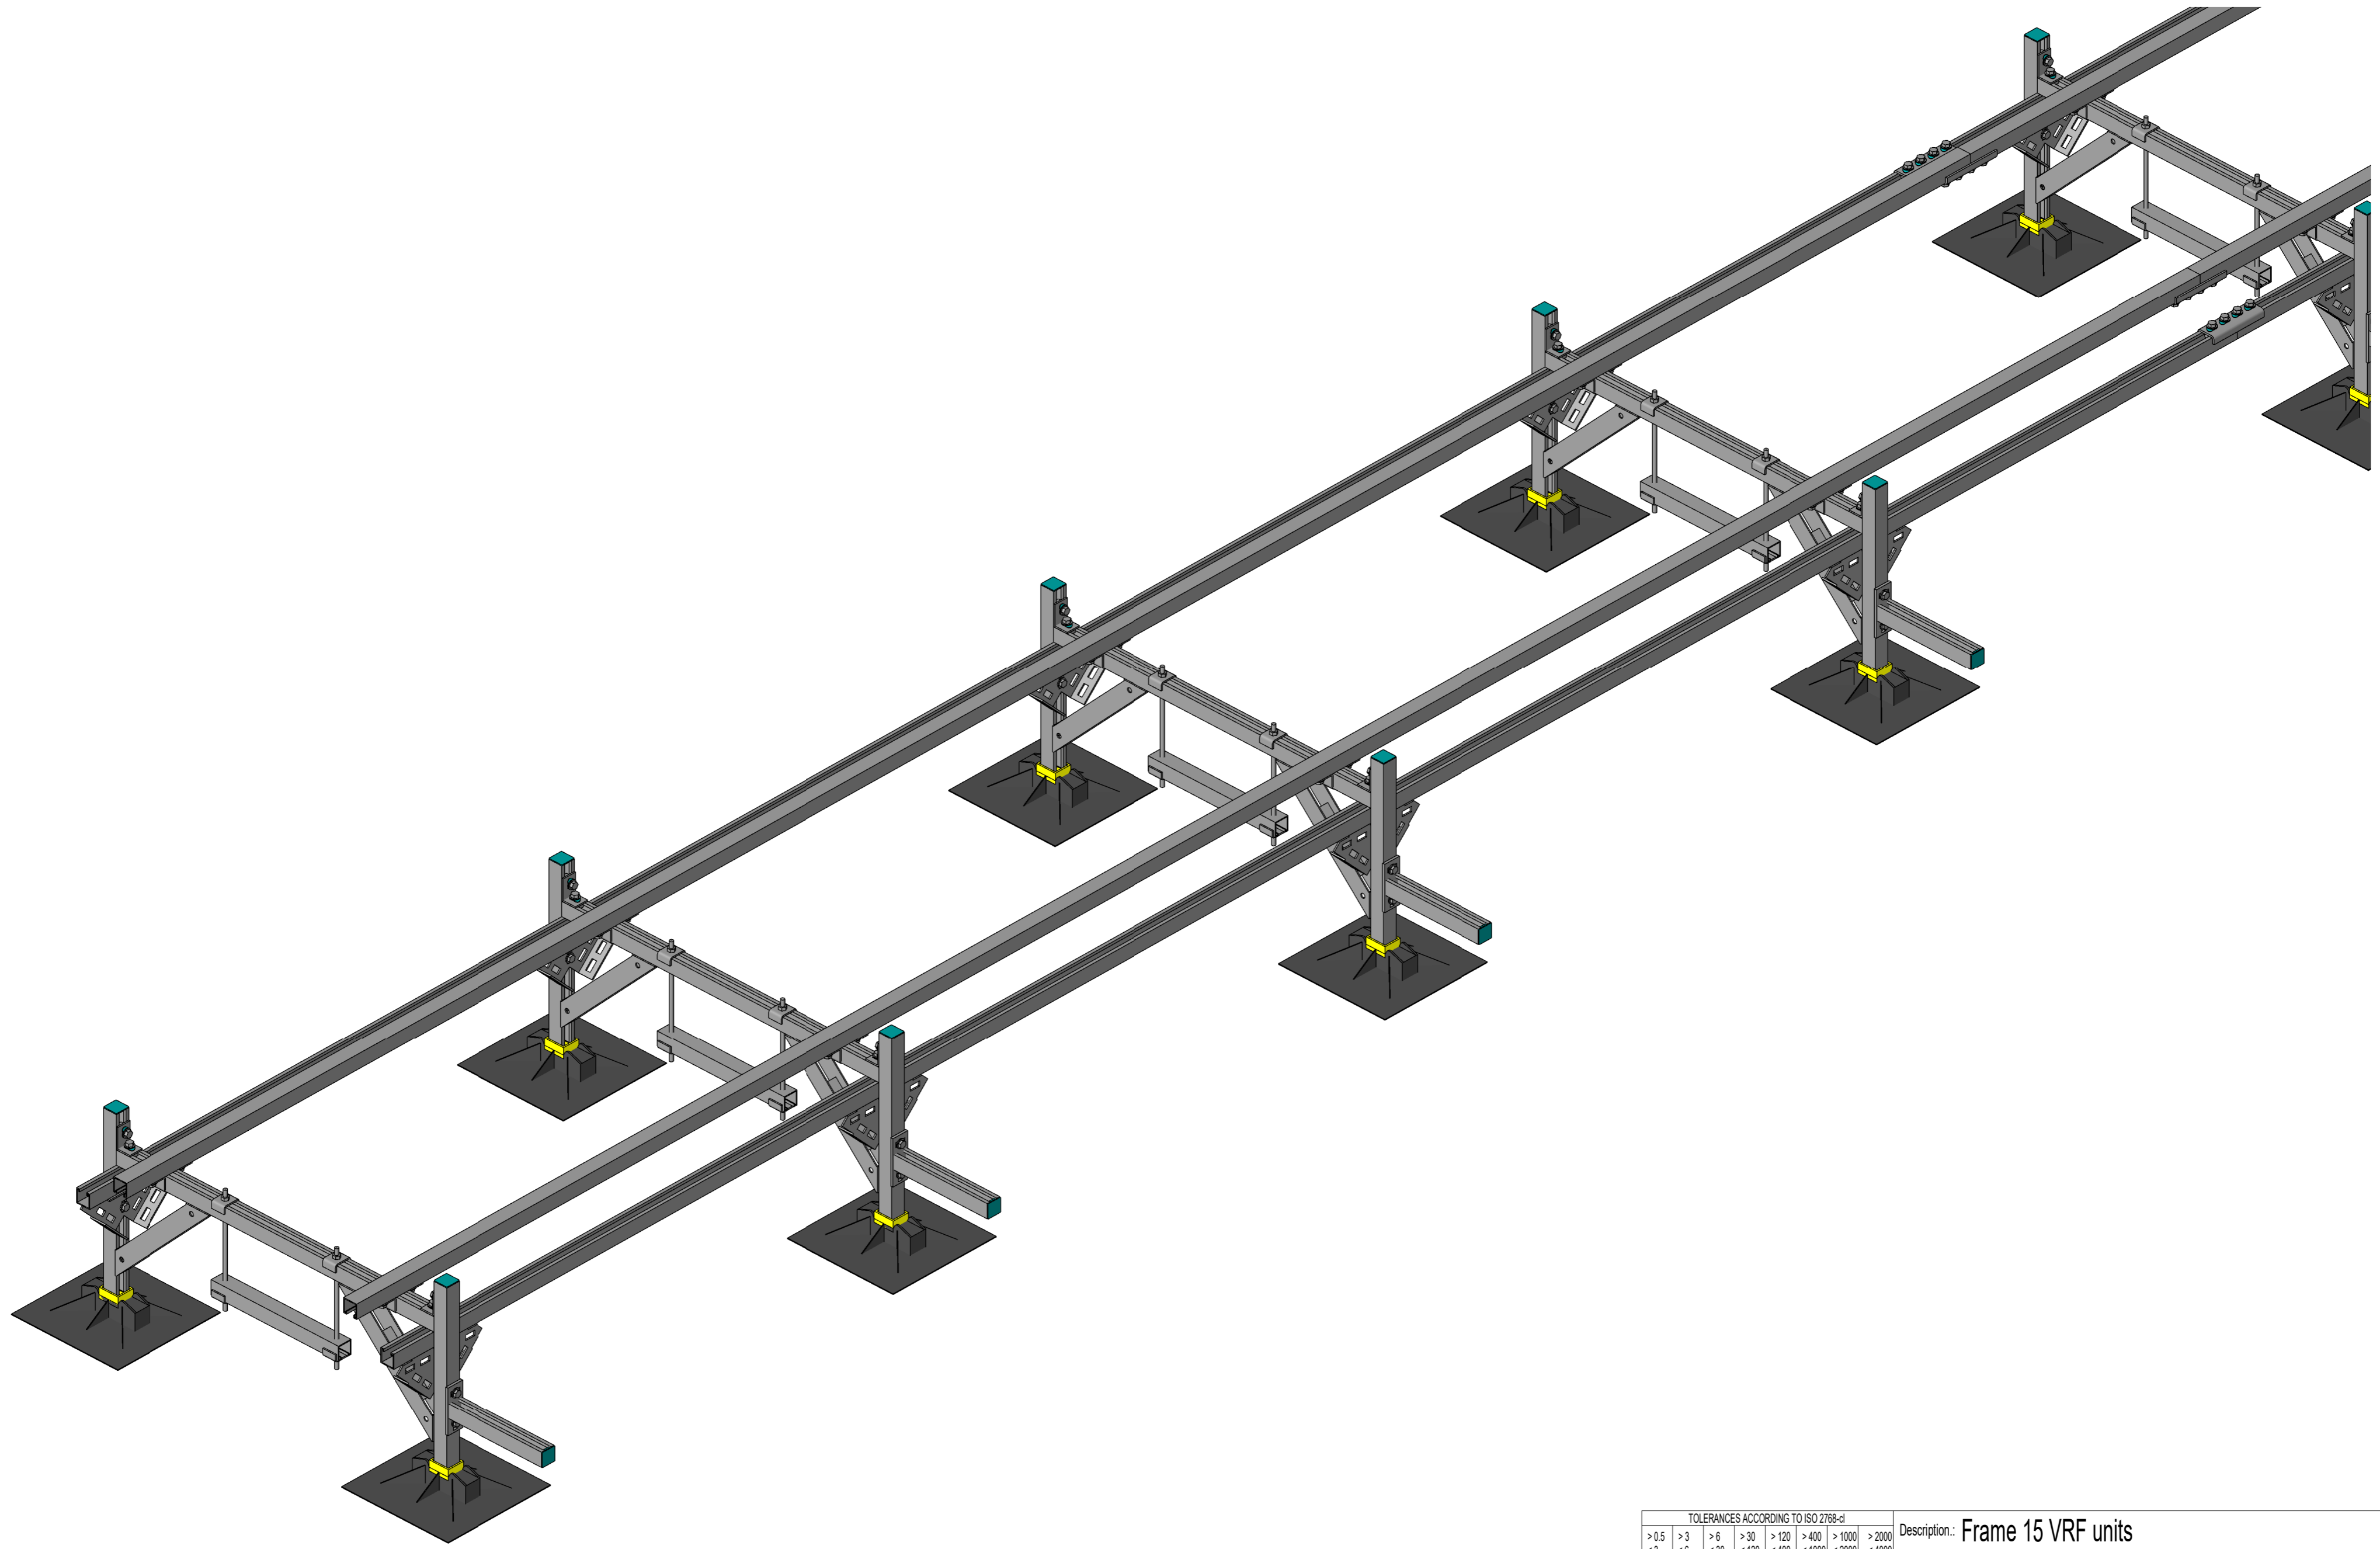


© J. van Walraven Holding B.V. Mijrecht. The Netherlands. This drawing and all information disclosed are the exclusive property of J. van Walraven Holding B.V.

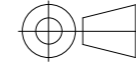

TOLERANCES ACCORDING TO ISO 2768-cl								Description: Frame 15 VRF units	
> 0.5	> 3	> 6	> 30	> 120	> 400	> 1000	> 2000		
≤ 3	≤ 6	≤ 30	≤ 120	≤ 400	≤ 1000	≤ 2000	≤ 4000		
± 0.2	± 0.3	± 0.5	± 0.8	± 1.2	± 2.0	± 3.0	± 4.0		
 Drawing no.: <b>OPO-110606 - 1004</b>								Rev.:	Page:
Author: HvD								Date: 06/24/22	Weight:
Checked:								Date:	
Project: VRF's Construction, Kiryat- Ono College								QTY:	
Customer: Narimex - Israel								Approved: Approver	
<b>walraven</b>									